

**MAHARASHTRA UNIVERSITY OF HEALTH SCIENCES, NASHIK**

(Land Document, 7/12 Extracts, Title Verification dead Building Approved Final plan by Corporation/Municipal Council Hospital College Architect Certified Rooms sizes (Dimensions) Constructed Area – College Hospital, Hostel, Accommodation)

**INFRASTRUCTURE**

Sr. No	Particulars to be verified	Details on College Website	Adequate/ Inadequate
<b>College</b>			
1	<b>Land details:</b> Total land, owner, unitary or not, NA of all land, 7/12 extracts of all land ( <b>Applicable only to Private Colleges</b> ). (Verify land documents & Government permissions documents are uploaded on College Website. No Land/ Construction documents shall be submitted to the University. Only deficit information to be pointed out to the University).	Yes	Adequate
2	<b>Total constructed area of college building</b>		
	<b>(I) Administrative Section:</b> Total Area <b>1937.07sq.ft</b> (which includes) Principal Room, P.A. Room, Reception cue Visitors lounge, Meeting hall, Account section, Record and Central store etc.	Yes	Adequate
	<b>(II) Lecture Halls:</b> a) Total No. of Lecture Halls: <b>6 Halls</b> b) IT enabled, Audio / Video teaching Aids - <b>Available</b> c) Total area for lecture Halls= <b>4305.56 sq.ft</b>	Yes	Adequate
	<b>(III) Seminar or Conference or Examination Hall:</b> a) Total Area <b>2606.13 sq.ft</b> b) Total Seating Capacity = <b>300 Seats</b> c) Audio / Video System and Other Facilities - <b>Available</b>	Yes	Adequate
	<b>(IV) Central Library:</b> a) Total Area : <b>13522.37sq.ft.</b> Total No. of Books <b>17139</b> Distribution of books : -- Capacity of Reading Hall :- for Students : <b>125</b> for Teachers : <b>25</b> No. of Scientific Journals : <b>15</b> No. of News Papers: <b>06</b> Photo Copier Machine : <b>Yes</b> Drinking water & Washrooms- <b>Available</b> b) Digital Library : No. of Computers - <b>40 Comp.</b> Internet Facility - <b>Available</b>	Yes	Adequate
	<b>(V) Teaching Departments:</b>		
	There shall be fourteen Teaching Departments as per MSR No. of departments- <b>14 Dept.</b> Departmental Area- <b>13390.19 Sq.ft</b> No. of Books/ Charts / Models / Spacimens (dry and wet) / Museum in each department information to be uploaded on college website.	Yes	Adequate


	<b>(VI) Teaching Pharmacy and Quality Testing Laboratory as per MSR</b>	Yes	Adequate
	<b>(VIII) Common Rooms:</b> Separate common rooms for boys and girls with adequate space and sitting arrangement shall be available.	Yes	Adequate
4	<b>University Examination Infrastructure:</b> Strong Room for examination a) (Area- 300 sq.ft, b) Shelf, c) Steel cupboard – 1, d) CCTV, Photocopier Machine, Examination hall with benches, Parking Facility for University vehicle, Guest house facility- <b>Available</b>	Yes	Adequate
5	<b>Other facilities:</b> Hospital Waste Management, Medical Education Unit, Intercom Network, Playground, <del>P.T Teacher or Instructor</del> , Cafeteria, Facility for indoor games, Gymnasium / Gymkhana Facility, Is there any LMS (learning management system software) available	Yes	Adequate
6	<b>Hostel facility:</b> Boys (UG & PG), Girls (UG & PG), Interns, Residents, Canteen Facility, Warden/ Rector, Hygiene, Vending Machine etc. [Note: Verify Canteen Facility is monitored as per MUHS Circular No.18/2019 dated 19/03/2019.]	Yes	Adequate

### Hospital

7	<b>Hospital Details</b>	<b>Details on College Website</b>	<b>Adequate/ Inadequate</b>
	<b>Name of the Hospital :1. Ayurved Rugnalaya 2. Ayurved Rugnalaya &amp; Anusandhan kendra</b>		<b>Adequate</b>
	<b>Address:1. Station Road, Akola 2. Kediya Plots, Akola</b>		
	<b>Telephone No. : 0724-2434014</b>		
	<b>Bed Strength : 100</b>	Yes	
	<b>Distance of Hospital from the College to which it is attached (in kms)-1) 1.5km 2) In Premises</b>	-	
	<b>Number of beds registered as per BNH Act- 100 Beds</b>	Yes	
8	<b>I. Total constructed area of Hospital Building as per MSR (27735.36 Sq.ft. )</b>	Yes	<b>Adequate</b>
	Whether the Hospital is Owned by the College / Management or Rented ? <b>Hospital is Owned by the College</b>	Yes	<b>Adequate</b>
	<b>II. Hospital Administration Block as per MSR</b> (Superintendent room, Deputy Superintendent room, Medical officers' room, Matron room, Assistant Matron room, Reception and Registration, etc.)	Yes	<b>Adequate</b>
	<b>III. Out-Patient Departments (OPD) as per MSR</b> Total Area of OPD Complex- <b>6219.17Sq.ft.</b> No. of OPD's- <b>08</b> Facilities shall be as per MSR & all details shall be on college website.	Yes	<b>Adequate</b>
	<b>IV. In Patient Departments (IPD) as per MSR</b> Total Area of IPD Complex <b>9821.53Sq.ft.</b> No. of IPD Departments-06, Bed Distribution <b>1:1</b> Facilities shall be as per MSR & all details shall be on college website.	Yes	<b>Adequate</b>
	<b>V. Operation Theatres Block as per MSR</b> Total Area of OT Block <b>2247.71Sq.ft.</b> No.of OTs available : <b>02</b> Facilities shall be as per MSR & all details shall be on college website.	Yes	<b>Adequate</b>
	<b>VI. Panchakarma Block as per MSR</b> Total area of Panchakarma Block- <b>2833.92Sq.ft.</b> No. of Panchakarma section for Male <b>-2</b> & Female <b>-2</b> Facilities shall be as per MSR & all details shall be on college website.	Yes	<b>Adequate</b>



<b>VII. Casualty Facilities</b> State Government Permission Letter	No	
<b>VII. Physiotherapy Unit as per MSR</b>	Yes	Adequate
<b>IX. Central Clinical Laboratory:</b> Well-equipped with separate sections for Pathology, Biochemistry and Micro-biology. Attached toilet shall be there for collection of urine samples. Other diagnostic tools for ECG or TMT etc. shall be provided.	Yes	Adequate
<b>VIII. Radiology or Sonography Section:</b> Radiologist chamber, X-ray room, Dark room, film drying room, store room, patients waiting and dressing room, reception or registration or report room.	Yes	Adequate
<b>IX. Labour Room :</b>	Yes	Adequate
<b>X. Hospital Kitchen and Canteen:</b>	Yes	
<b>XI. Stores/Mortuary:</b>	Yes	

  
 Dean/ Principal Stamp & Signature  
**Principal,**  
**R.T. Ayurved Mahavidyalaya,**  
**AKOLA**



~~१५५~~ ~~१२२११२१~~

आयुर्वेद महा विद्यालय

### मालमत्ता पत्रक

विभाग/सोपे -- अकोला तालुका/न.मु.मा.का. -- अकोला जिल्हा -- अकोला

नगर-मुनापन क्रमांक	शिफ्ट नंबर	जाट नंबर	खेत्र	घारपाधिकार	शासकदायिका/अधीक्षक/अधीक्षक-सहायक/तपशील अधिकारी/अधीक्षक-निर्वाहक
७६बी १/३१	७६बी	१/३१		१४१३०५ चौ.फु.	ई

सुविधाधिकार

हक्काचा मूळ धातक वर्ष

राष्ट्रीय वैद्यक प्रसारक मंडळ अकोला  
सेक्रेटरी श्री.जी.जी.प्रधान रा.जवहरपेट  
अकोला


आदेशा-वये...

पडदार

इतर भाग

इतर शिरे रा.मा.क्र.१४/२/६४-६५

दिनांक	व्यवहार	खंड क्रमांक	नविन धारक (धा) पट्टदार (प) किवा मार (भा)	साक्षात्कन फं.सं.क्र. प्रमाण

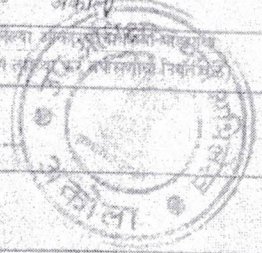

तापशील करणारा *[Signature]*

खरो नक्कल -

अकोला १५/११/२०१८  
अकोला

खंड क्रमांक : ११०८  
 धातक आल्याचा दिनांक : २१/०१/१९८०  
 नक्कल तपशील दिनांक : ५  
 अधीक्षाराला दिहण्याचा दिनांक : २१/०१/१९८०  
 पावती क्र. ७०२२०८१  
 रु. - पैसे  
 बंधकळ की १५५  
 फरक की  
 हप्त्या की १५५

*[Signature]*  
 मुरतयालय सहाय्यक  
 तपशील अधिकारी भूमि अभिलेख अकोला

मुरतयालय सहाय्यक  
 तपशील अधिकारी भूमि अभिलेख अकोला

**TRUE COPY**  
*[Signature]*  
 Principal,  
 R.T. Ayurved Mahavidyalaya  
 AKOLA



नं १००१/१२  
२२ जून २०१९

### मालमत्ता पत्रक

विभाग/मौजे -- अकोला

तालुका/न. भू. मा. का -- अकोला

जिल्हा -- अकोला

सासनाला जिल्ह्याचे आकारपत्राच्या किंवा सासनाला तालुकातील आकारपत्राच्या फेरफारसहीत निवृत्त पत्रक

वपार क्रमांक	शिट नंबर	खंड नंबर	क्षेत्र	धारणाधिकार
५९ ५/१	५९	५/१		
			१६५०.३४	१५३२२.२



सुविधाधिकार पुर्वेक इत व पश्चीमे कडुन जाण्या येण्याचा मार्ग

हक्कनाम मूळ धारक यथे

- १ राधाकिसन लक्ष्मीनारायण तोष्णीवाल, (वारसाने)
- २ नारपालीका अकोला, (बक्षीस पत्रा वरुन) १६२०
- ३) राष्ट्रीय नैपथक प्रसारक यडळ, तर्फे ३३०००.५

श्री. खडेराव गंगाधर प्रधान  
अकोला ( हक्क सोडल्याने लेखा वरुन )  
[४ प्रधाकर रामचंद्र गाडगीळ, वारसाने १२०० चौ फूट ] फे. क्र. ४२३६ ]  
४९२ चौ. फु. वि. कमी...  
[सौ. विद्यादेवी रतनलाल अतिमचंदानी, ] खरेदी ४९२ च ]  
विकल्याने ४१० चौ. फु. कमी फे. क्र. ११९९ ने रत...

पट्टेदार  
इतर धार  
इतर शी

दिनांक	व्यवहार	खंड क्रमांक	नविन धारक (धा) पट्टेदार (प) किंवा धार (धा)	साक्षात्कन
१५/११/१९९६	खरेदीरू १,६०,०००/- दि. ३०-१२-७३ फे. न. ११९ दि. १५/११/९६ प्रमाणे	रजि क्र ३९१४	[श्री प्रकाश जमनादास आनंदानी] क्षेत्र ४९२ चौ. फूट फे. क्र. १२० ने कमी	फे. रफार क्र. १२९ प्रमाणे सही
१५/११/१९९६	खरेदीरू २,२०,०००/- दि. २४-१०-९६ फे. क्र. १२० दि. १५/११/९६ प्रमाणे	रजि क्र ४२५१	[सत्यनारायण मदनलाल अग्रवाल] क्षेत्र - ४९२ चौ. फूट फे. क्र. ५९२ ने कमी.	फे. रफार क्र. १२० प्रमाणे सही
०३/०२/१९९९	ख. कि. रु. १५,०००/- दि. १९-८-९८ फे. क्र. ५९२ प्रमाणे	ख. द. क्र. ३६४१	रामस्वरुप भुरामल सारडा क्षेत्र - ४९२ चौ फूट	फे. रफार क्र. ५९२ प्रमाणे सही
०३/१२/१९९६	ख. कि. रु. १,६०,०००/- दि. ३०-१२-९३ फे. क्र. १२२ प्रमाणे	ख. द. क्र. ३९९५	[श्री. शिवा जमनादास आनंदानी] [पैकी क्षेत्र - ४९० चौ फूट ] फे. क्र. १२३ ने कमी	फे. रफार क्र. १२२ प्रमाणे सही
०३/१२/१९९६	ख. कि. रु. २,०१,०००/- दि. ३१-१०-९६ फे. क्र. १२३ प्रमाणे	ख. अ. नं. ४२३७	श्री. सत्यनारायण मदनलाल अग्रवाल पैकी ४९० चौ फूट	फे. रफार क्र. १२३ प्रमाणे सही

**TRUE COPY**  
Principal,  
R.T. Ayurved Mahavidyalaya  
AKOLA



## मालमत्ता पत्रक

विभाग/भोजे -- अकोला

तालुका/न.शु.मा.का. -- अकोला



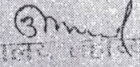
जिल्हा --


अकोला


नगर भूमापन शिट नंबर प्लॉट नंबर क्षेत्र धारणाधकार शासनाला दिलेल्या अक्षरपत्रांकित/पाठ्याक्षर नपशील शीट/प्लॉट/फेर तपसणीची निलय प्रक. क्रमांक खो.पो.

५१ ५/१ ५१ ५/१

दिनांक	व्यवहार	खंड क्रमांक	नविन धारक (धा) पट्टेदार (ध) किंवा भद्र (ध)	हाक्षक
३०/१२/२०१४	वारस श्री प्रभाकर रामचंद्र गाडगीळ हे दि १८/०१/२००४ ला भयल असुन या सह दिवाणी न्यायाधीश अकोला यांचे कडील प्र क्र MJCNO ६५०/२०१२ दि १८/१२/२०१२ अन्वये नोंद		वारस [१. मृणालीनी प्रभाकर गाडगीळ] [२. अशोक प्रभाकर गाडगीळ] [३. सो रंजना प्रशांत शितुत] [४. श्री राजेंद्र प्रभाकर गाडगीळ] फे क्र १२३१ ने कमी.	फे रफार क्र. ८२३१ प्रमाणे सही - ३०/१२/२०१४ उ अ भू अ अकोला
०२/०६/२०१७	वाढणीपत्र मो ही मोनणी वि व्यवहार न्याया व स्तर अकोला दि दावा क्र १११/१५ दिनांक ३०/३/२०१५ मो र क्र १००८/१००९ दिनांक १७/१८/१७	---	धारक राजेंद्र प्रभाकर गाडगीळ क्षेत्र - २२.३० चौ मी अशोक प्रभाकर गाडगीळ क्षेत्र २२.३० चौ मी मृणालीनी प्रभाकर गाडगीळ क्षेत्र २२.३० चौ मी रंजना प्रशांत शितुत क्षेत्र - २२.३० चौ मी अभिषेक दिलीप खटी योगेन दिलीप खटी क्षेत्र - २२.३० चौ मी	फे रफार क्र. १२३१ प्रमाणे सही - ०१/०६/२०१७ उ अ भू अ अकोला

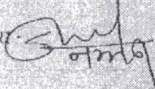नपसणी करणार  खरी नककल - अकोला   
अकोला  
आत तपसणी क्र. २६४२  
आत तपसणी क्रिमांक: १११/१५  
आत तपसणी क्रिमांक: १२१/१५  
धावती ६७९६६०६७  
ज. - पैसे  
वाचकट क्र. १२०१८  
करदा पी.   
भरकण पी. १२०१८

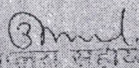  
मुख्यालय, अकोला  
उपस्थितक भणि अकोला, अकोला

**TRUE COPY**  
  
 Principal,  
 R.T. Ayurved Mahavidyalaya  
 AKOLA



न. र. नं २२५१

XX - (a)

Rev. M. (Bc)

आकोळा शहर नमुना ड

सर्वे झालेल्या शहराकरिता

हक्क नोंदणी रजिस्टर सन

पासून पुढे चालू

अनुक्रम नंबर	शीट नंबर	प्लॉट नंबर	मार्जा नंबर	क्षेत्र फूट चौरस फूट	हक्काचा प्रकार	महमूल	ज्यावर्षी महमूलाची श्राकारणी बदला- वयाची किंवा पट्ट्याची मूदत संपत्तिचाही ते वर्ष	कवजेदाराचे नांव वाप्राचे नांव जात आणि राहण्याचे ठिकाण
१	२	३	४	५	६	७	८	९
३२	७६६/१	१	(१४५३८५)	(१४५३८५)	३	-	-	राष्ट्रीय लेखाक प्रमाण गंडन आकोळा नोंदणी अ. नं. ३११. ३११. पुढील नगराचे आकोळा.

TRUE COPY  
Principal,  
R. T. Ayurved Mahavidyalaya  
AKOLA



गुमिस्वामी रा. मा. अं.  
 १४/२/६४-६५ मधील आदेशांनुसार  
 ११/२/६५-६६  
 सिनडिकेलाचे उपायोगा करीता  
 मिळाल्यावरून.

इव/-  
 न. लह  
 सहायक  
 १५/५/६५

- 1) The applicant shall use the land exclusive by for constructing Rashtra-Kisan Tashriwal Ayurved Mahavidyalaya college Building such as attached hospital hostel staff- quarters and necessary construction.
- 2) The applicant shall observe the conditions imposed by Assistant Director of Town Planning Valuation Department Akola vide his letter NO (04) dated 13/4/73 and Municipal Council Akola vide his letter NO. PHN-91 dated 18-4-75
- 3) All other conditions contained in the previous orders passed on 29/3/66 in this case held good over to day.



Received Rs. 1000.00 paise...  
 as fee for this Certified Copy.  
 Date 23/9/81  
 A. D. I. L. R.  
 Akola

True copy  
 A. D. I. L. R.  
 (B. Q.), Akola



मालमत्ता पत्रक

जिल्हा -- अकोला  
 तालुका -- अकोला  
 दिनांक -- १४/०२/१९८०

सुविधाधिकार  
 हक्काचा मुक्त धारक वर्ष  
 राष्ट्रिय वैधक प्रसारक मंडळ अकोला  
 सेक्रेटरी श्री.जी.जी.प्रधान रा.जठारपेट अकोला  
 आदेशान्वये  
 पडदार  
 इतर भार  
 शिरे रा.मा.क्र.१४/२/६४-६५.

दिनांक	व्यवहार	खंड क्रमांक	नविन धारक (धा) पडदार (प) किंवा भार (भा)	साक्षात्कृत

अकोला  
 तपसवी कार्यालय  
 17/04/87

खरी नक्कल -

अकोला  
 अकोला

२००  
 १७/१०/०६  
 १७/१०/०६  
 १७/१०/०६  
 १७/१०/०६  
 १७/१०/०६  
 १७/१०/०६  
 १७/१०/०६

अध्यक्ष

मं.गं. (१)  
 १७/१०/०६

मं.गं. (१)  
 १७/१०/०६

TRUE COPY  
 Principal,  
 R.T. Ayurved Mahavidyalaya  
 AKOLA




# मालमत्ता पत्रक

विभाग/मौजे -- अकोला

तालुका/न.भु.मा.का. -- अकोला

जिल्हा -- अकोला

नगर भुपापन क्रमांक	शिट नंबर	प्लॉट नंबर	क्षेत्र चौ.मी.	धारणाधिकार	शासनाला दिलेल्या अंकीय विनिर्देशांनुसार तपशील आणि त्याच्या प्रमाणे तपासणीचा नियत वेळ
७६बी १/३१	७६बी	१/३१	१४१३०५ चौ.फु.		

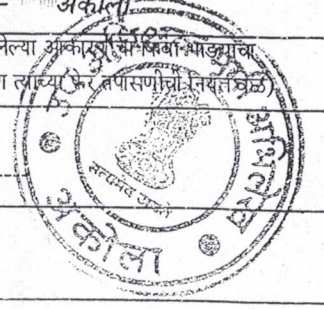

सुविधाधिकार -----


हक्काचा मुळ धारक वर्ष  
 राष्ट्रिय वैधक प्रसारक मंडळ अकोला  
 सेक्रेटरी श्री.जी.जी.प्रधान रा.जठारपेट.  
 अकोला  
 आदेशान्वये....

पट्टेदार -----

इतर भार -----

इ रे रा.मा.क्र.१४/२/६४-६५.


दिनांक	व्यवहार	खंड क्रमांक	नविन धारक (धा) पट्टेदार (प) किंवा भार (भा)	साक्षात्कन फेरफार क्र. प्रमाणे

तपासणी करणारा -  खरी नक्कल - अकोला अकोला

नवीन क्रमांक : ..... १९०८  
 अर्ज आल्याचा दिनांक: २१/६/१९७०  
 नक्कल तयार दिनांक ... ५ .....  
 अर्जादारांना दिल्याचा दिनांक. २१/६/१९७०  
 पावती क्र. ७८२२-७८९  
 रु. - पैसे  
 नक्कल फी ..... १५५ .....  
 फरक फी .....  
 हक्का फी ..... १५५ .....



मुख्यालय सहाय्यक  
 तपआधिका भूमि अभिलेख, अकोला

मुख्यालय सहाय्यक  
 तपआधिका भूमि अभिलेख, अकोला

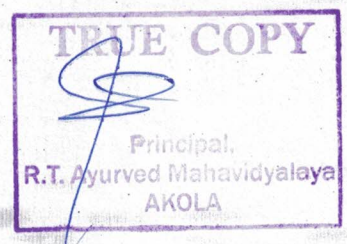



Ap 35e

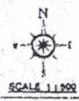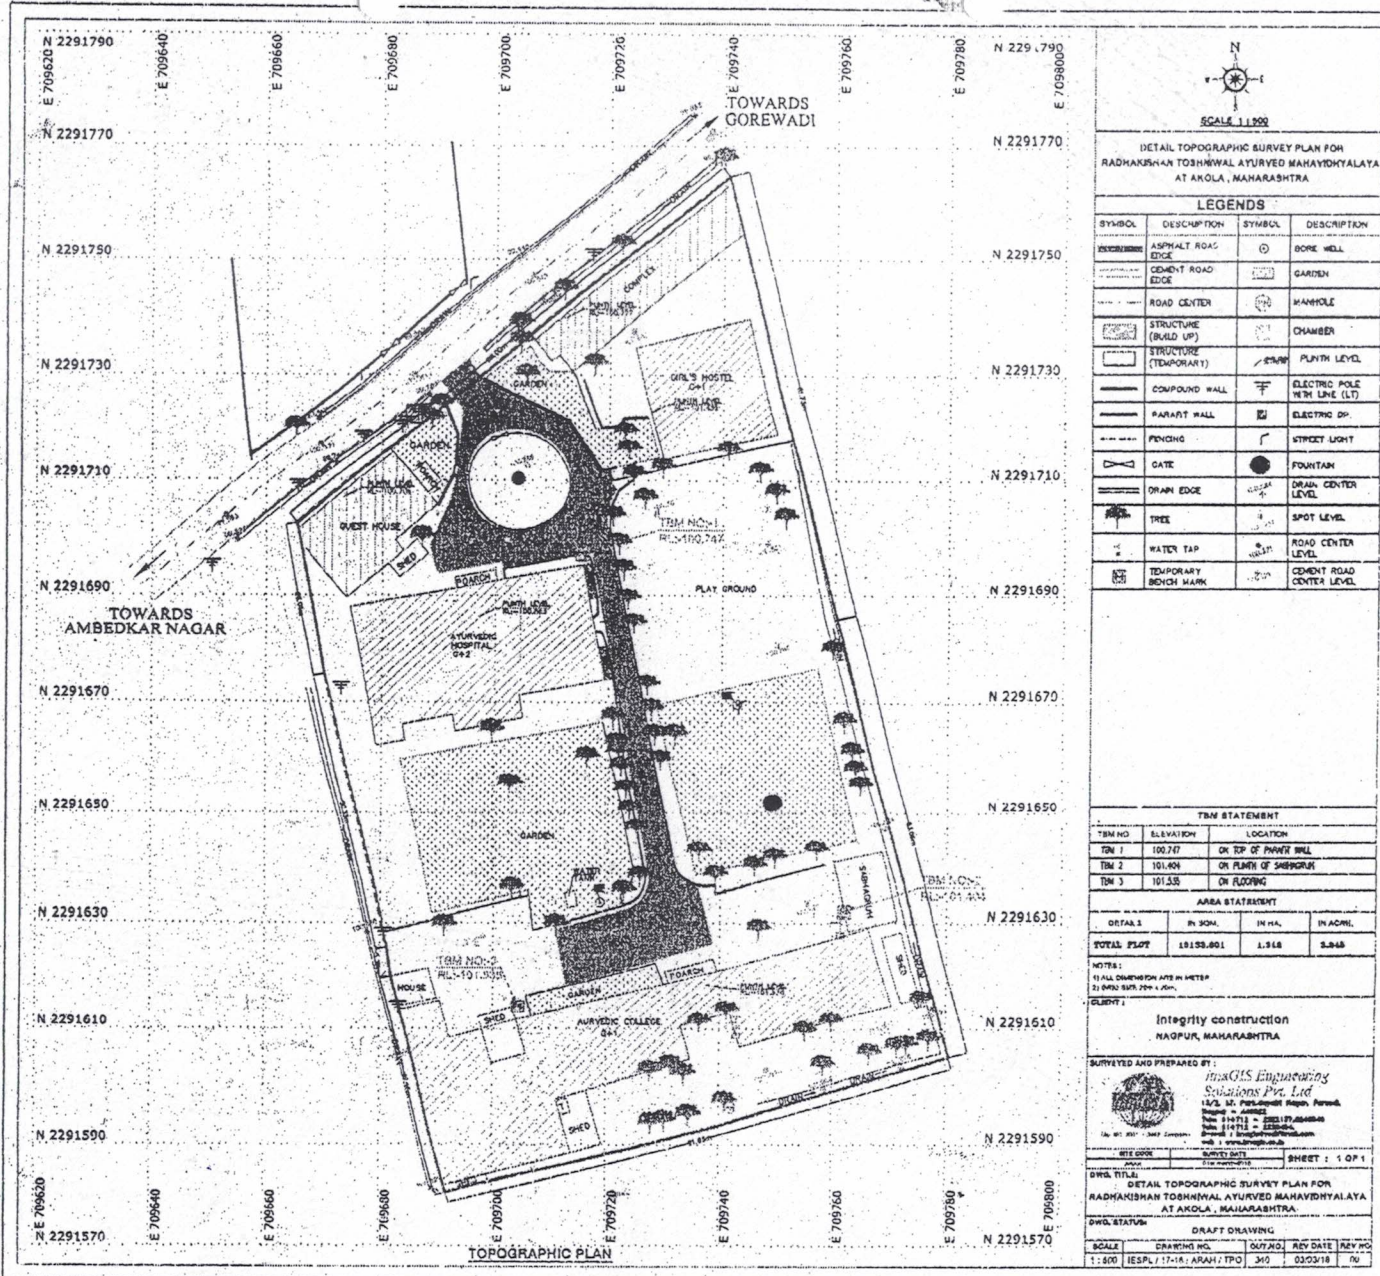

DETAIL TOPOGRAPHIC SURVEY PLAN FOR  
RADHAKRISHNAN TOSHNIWAL AYURVED MAHAVIDYALAYA  
AT AKOLA, MAHARASHTRA

LEGENDS			
SYMBOL	DESCRIPTION	SYMBOL	DESCRIPTION
	ASPHALT ROAD EDGE		BORE WELL
	CEMENT ROAD EDGE		GARDEN
	ROAD CENTER		MANHOLE
	STRUCTURE (BUILD UP)		CHAMBER
	STRUCTURE (TEMPORARY)		PLINTH LEVEL
	COMPOUND WALL		ELECTRIC POLE WITH LINE (LT)
	PARAPET WALL		ELECTRIC DP
	PONDING		STREET LIGHT
	GATE		FOUNTAIN
	DRAIN EDGE		DRAIN CENTER LEVEL
	TREE		SPOT LEVEL
	WATER TAP		ROAD CENTER LEVEL
	TEMPORARY BENCH MARK		CEMENT ROAD CENTER LEVEL

TBM STATEMENT		
TBM NO.	ELEVATION	LOCATION
TBM 1	100.747	ON TOP OF PARAPET WALL
TBM 2	101.404	ON PLINTH OF SHED/GRILL
TBM 3	101.535	ON FLOORING

AREA STATEMENT			
DETAILS	IN SQM.	IN HA.	IN ACRI.
TOTAL PLOT	18158.801	1.918	3.848

NOTES:  
1) ALL DIMENSION ARE IN METER  
2) BENCH MARK 2004 + 20m.

CLIENT:  
**Integrity construction**  
NAGPUR, MAHARASHTRA

SURVEYED AND PREPARED BY:  
  
**Integrity Engineering Solutions Pvt. Ltd.**  
12/3, M. Puri, Nagpur, Parvat,  
Nagpur - 474002  
Phone: 914711 - 222171, 222172  
Mobile: 914711 - 222173  
www.integrityengg.com

DRAFT DRAWING				
DWG. NO.	DRAWING NO.	SHEET NO.	REV. DATE	REV. NO.
1:200	IESP/17/14/ARAH/1/TPD	3/5	03/03/18	01

**सत्यमेव जयते**

श्री.सौ. अयुर्वेद महाविद्यालय,  
अकोला

**TRUE COPY**

Principal,  
**R.T. Ayurved Mahavidyalaya**  
AKOLA














# AYURVEDIC HOSPITAL 315

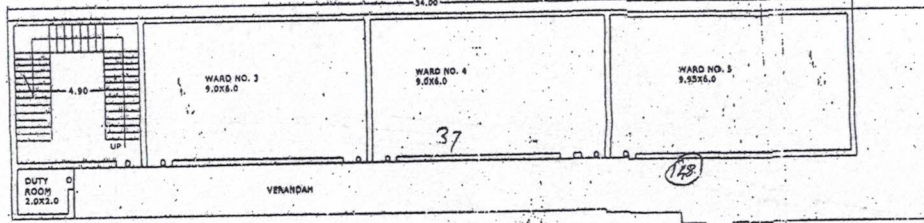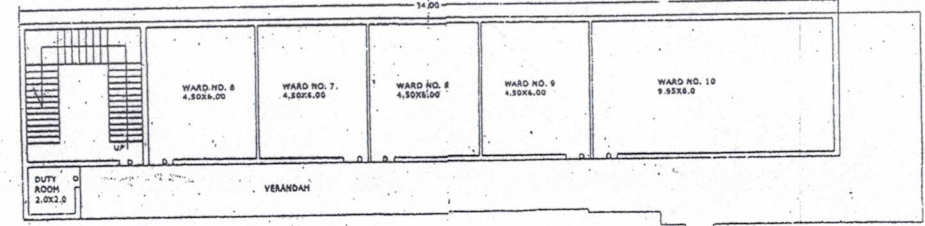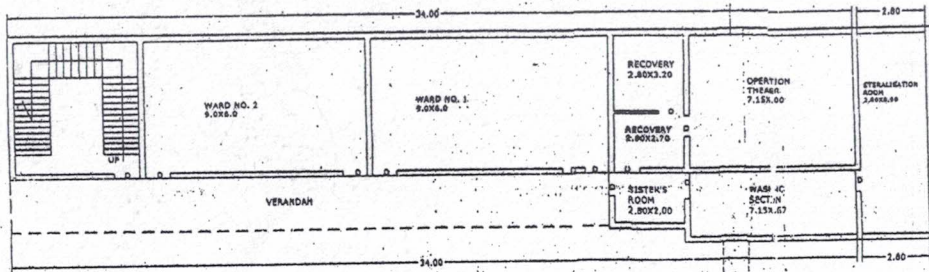

SECOND FLOOR:-

Sr. No.	DESCRIPTION	AREA IN SQM. (CARPET AREA)	AREA IN SQFT. (CARPET AREA)
1	WARD NO. 4	27.00	290.63
2	WARD NO. 5	27.00	290.63
3	WARD NO. 6	27.00	290.63
4	WARD NO. 7	27.00	290.63
5	WARD NO. 8	59.70	642.62
6	DUTY ROOM	4.00	43.05
7	TOILET BLOCK	23.04	237.24
8	STAIRCASE	29.40	316.46

AREA STATEMENT

GROUND FLOOR:-

Sr. No.	DESCRIPTION	AREA IN SQM. (CARPET AREA)	AREA IN SQFT. (CARPET AREA)
1	WARD NO. 1	54.00	581.27
2	WARD NO. 2	54.00	581.27
3	RECOVERY	8.90	96.44
4	OPERATION THEATRE	7.58	81.37
5	SISTER'S ROOM	5.60	60.27
6	WASHING SECTION	43.00	461.78
7	STERILISATION ROOM	19.09	205.48
8	TOILET BLOCK	24.92	267.24
9	STAIRCASE	29.40	316.46

FIRST FLOOR:-

Sr. No.	DESCRIPTION	AREA IN SQM. (CARPET AREA)	AREA IN SQFT. (CARPET AREA)
1	WARD NO. 3	54.00	581.27
2	WARD NO. 4	54.00	581.27
3	WARD NO. 5	59.70	642.62
4	DUTY ROOM	4.00	43.05
5	SISTER'S ROOM	5.60	60.27
6	TOILET BLOCK	23.04	237.24
7	STAIRCASE	29.40	316.46

PLAN SHOWING THE CONSTRUCTION OF HOSPITAL BUILDING IN RADHAKRISHNA TOSHNIWAL AYURVED RUGNALAYA STATION ROAD AKOLA, -444001 TQ. DIST. AKOLA (MAHARASHTRA STATE)

DRAWN BY:  
  
**SANJAY PIMPARKAR**  
 B.Sc.E. (CIVIL) Dip. (I.O.D.)  
 Dip. Civil Tech. (M.E. 18044)  
 Consultant Civil Engineer  
 Structural Designer, Approver  
 Value  
 5, 1st Floor, Vareham  
 GATEWAY  
 Civil Engr. Akola-444001  
 Ph: 2278648  
 Cell: 9822537572 (R) 2454801  
 Email: sanjean300732@gmail.com

Secretary  
 Ratanrao Vaidya Prasad  
 WARD, AKOLA


सत्यप्रत  
  
 प्राचार्य  
 र.त. आयुर्वेद महाविद्यालय,  
 अकोला

**TRUE COPY**  
  
 Principal,  
 R.T. Ayurved Mahavidyalaya  
 AKOLA

(147) (148)

79



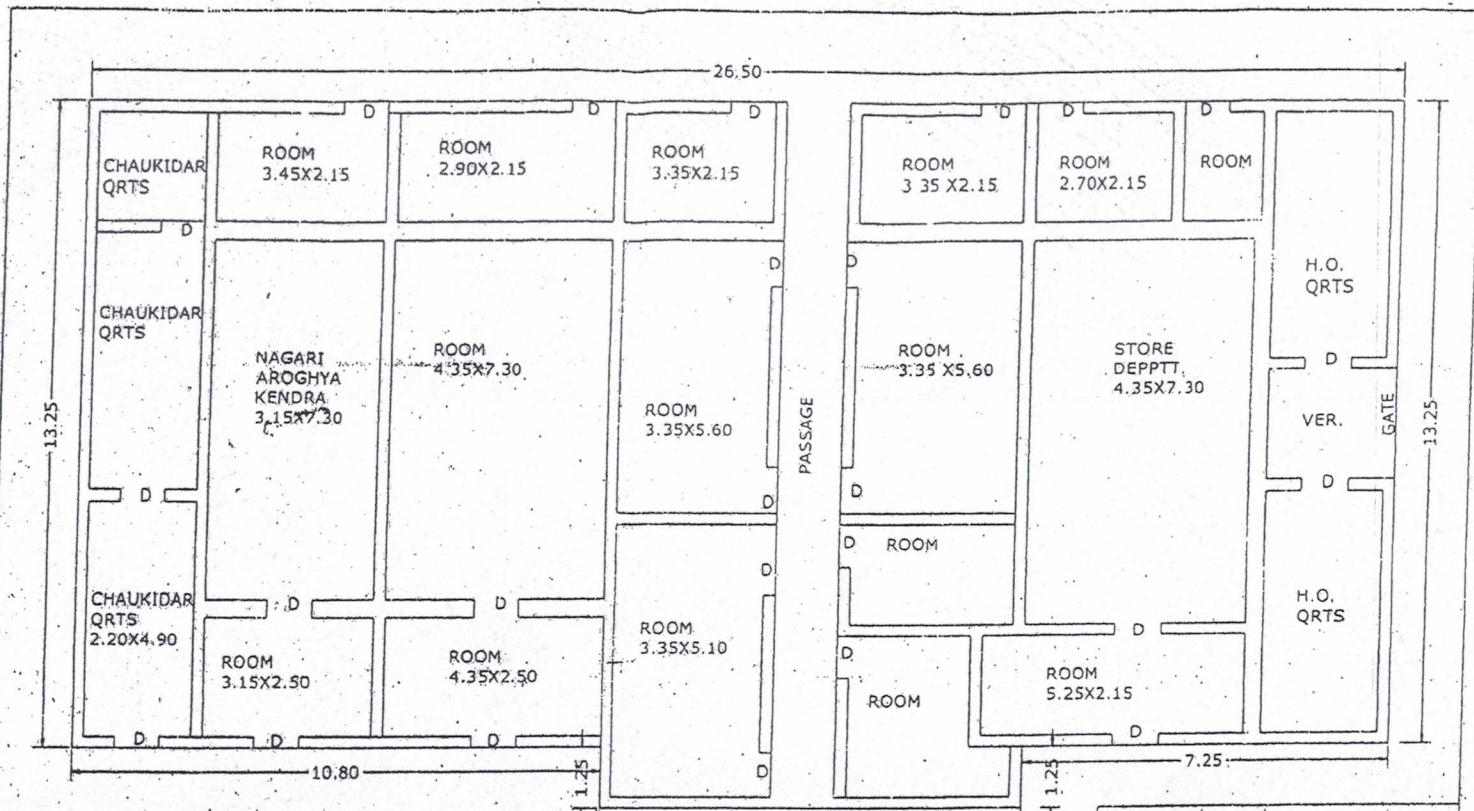

PLAN SHOWING THE CONSTRUCTION OF **O.P.D.** IN RADHAKRISHNA TOSHNIWAL AYURVED BHGNALAYA STATION ROAD AKOLA - 444001 TO DIST AKOLA - MAHARASHTRA STATE

**DRAWN BY**  
  
**SANJAY PIMPARKAR**  
 B.Sc, B.E. (CIVIL) DIL., I.D.D.  
 Dip. C&S Tech: AIIV (No. 18044)  
 Consultant Civil Engineer  
 Structural &  
 Interior Designer, Approved  
 welder

**सत्यप्रत**  
  
 प्राचार्य  
 रा.तो. आयुर्वेद महाविद्यालय,  
 अकोला


**TRUE COPY**  
  
 Principal,  
 R.T. Ayurved Mahavidyalaya  
 AKOLA



**R.T. AYURVED COLLEGE ,AKOLA**  
**MAHARASHTRA UNIVERSITY OF HEALTH SCIENCES, NASHIK**  
**INFRASTRUCTURE**

**(V) Teaching Departments: No of Books,Charts, Models, Specimen**

S.No.	Department	No. of Dept. Library Books	No of Charts	No of Models	No of Specimen
1	Ayurved Samhita & Siddhant	115	112	7	35
2	Rachana Sharir	114	146	52	56
3	Kriya Sharir	106	75	3	22
4	Dravyaguna Vigyana	51	103	5	107
5	Rasa Shastra & Bhaisajya Kalpana	85	99	51	241
6	Rog Nidan avum Vikriti Vigyan	104	102	6	10
7	Swasthavritta & Yoga	75	30	6	28
8	Agad Tantra avum Vidhi Vaidyaka	99	46	4	139
9	Kayachikitsa	126	100	3	5
10	Panchakarma	40	38	8	11
11	Shalyatantra +(Ksharsutra Lab)	150	32	42	18
12	Shalakyta Tantra	52	50	10	2
13	Prasuti & Stri Roga	51	44	30	10
14	Kaumarbhritya- Bala Roga	12	19	10	0

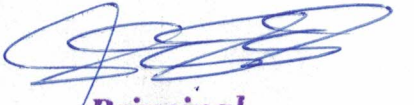
  
**Principal,**  
**R.T. Ayurved Mahavidyalaya,**  
**AKOLA**



**R.T. AYURVED COLLEGE ,AKOLA**  
**MAHARASHTRA UNIVERSITY OF HEALTH SCIENCES, NASHIK**  
**INFRASTRUCTURE**

**IV. In Patient Departments (IPD) as per MSR:- Bed Distribution**

S.No.	Department	No. of Existing beds for UG	Additional Bed for existing PG (Clinical Dept.):Bed ratio 1:4	Total no of Available beds
1	Kayachikitsa (Panchakarma Rasayan)	50	0	50
2	Shalya	15	0	15
3	Shalakya	10	0	10
4	Prasuti & Stri Roga	15	0	15
5	Kaumarbhritya- Bala Roga	10	0	10

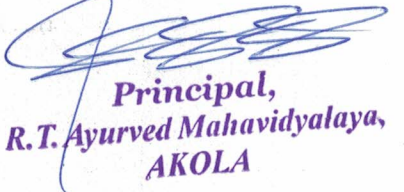  
**Principal,**  
**R.T. Ayurved Mahavidyalaya,**  
**AKOLA**